



AI KITCHEN PERSPECTIVE 1
Scale: NTS



KITCHEN PERSPECTIVE 2 **AI**
Scale: NTS

DESIGNED BY
SHAI ZEEV
ABN: 47 640 715 279
6b Larman St, Bentleigh East 3165
Mob: 0407004576
E-mail: sales@thecabinetmerchant.com.au

PROJECT TITLE
HOME JOINERIES

CLIENT ADDRESS

CLIENT NAME
NAT & CLAIRE

THE **CABINET** MERCHANT



AI KITCHEN PERSPECTIVE 3
Scale: NTS



KITCHEN PERSPECTIVE 4
Scale: NTS **AI**

DESIGNED BY
SHAI ZEEV
ABN: 47 640 715 279
6b Larman St, Bentleigh East 3165
Mob: 0407004576
E-mail: sales@thecabinetmerchant.com.au

PROJECT TITLE
HOME JOINERIES

CLIENT ADDRESS

CLIENT NAME
NAT & CLAIRE

THE CABINET
MERCHANT



AI LIBRARY PERSPECTIVE 1
Scale: NTS



LIBRARY PERSPECTIVE 2
Scale: NTS AI

DESIGNED BY
SHAI ZEEV
ABN: 47 640 715 279
6b Larman St, Bentleigh East 3165
Mob: 0407004576
E-mail: sales@thecabinetmerchant.com.au

PROJECT TITLE
HOME
JOINERIES

CLIENT ADDRESS

CLIENT NAME
NAT & CLAIRE

THE
CABINET
MERCHANT



AI OFFICE PERSPECTIVE 1
Scale: NTS



OFFICE PERSPECTIVE 2
Scale: NTS AI

DESIGNED BY
SHAI ZEEV
ABN: 47 640 715 279
6b Larman St, Bentleigh East 3165
Mob: 0407004576
E-mail: sales@thecabinetmerchant.com.au

PROJECT TITLE
HOME
JOINERIES

CLIENT ADDRESS

CLIENT NAME
NAT & CLAIRE

THE CABINET
M E R C H A N T



AI OFFICE PERSPECTIVE 3
Scale: NTS



OFFICE PERSPECTIVE 4 AI
Scale: NTS

DESIGNED BY
SHAI ZEEV
ABN: 47 640 715 279
6b Larman St, Bentleigh East 3165
Mob: 0407004576
E-mail: sales@thecabinetmerchant.com.au

PROJECT TITLE
HOME
JOINERIES

CLIENT ADDRESS

CLIENT NAME
NAT & CLAIRE

THE
CABINET
MERCHANT



THE
CABINET
MERCHANT

AI LAUNDRY PERSPECTIVE 1
Scale: NTS



LAUNDRY PERSPECTIVE 2 **AI**
Scale: NTS

DESIGNED BY
SHAI ZEEV
ABN: 47 640 715 279
6b Larman St, Bentleigh East 3165
Mob: 0407004576
E-mail: sales@thecabinetmerchant.com.au

PROJECT TITLE
HOME JOINERIES

CLIENT ADDRESS

CLIENT NAME
NAT & CLAIRE

THE
CABINET
MERCHANT



AI TV UNIT PERSPECTIVE 1
Scale: NTS



TV UNIT PERSPECTIVE 2
Scale: NTS AI


DESIGNED BY
SHAI ZEEV
ABN: 47 640 715 279
6b Larman St, Bentleigh East 3165
Mob: 0407004576
E-mail: sales@thecabinetmerchant.com.au

PROJECT TITLE
HOME
JOINERIES

CLIENT ADDRESS

CLIENT NAME
NAT & CLAIRE

THE
CABINET
MERCHANT

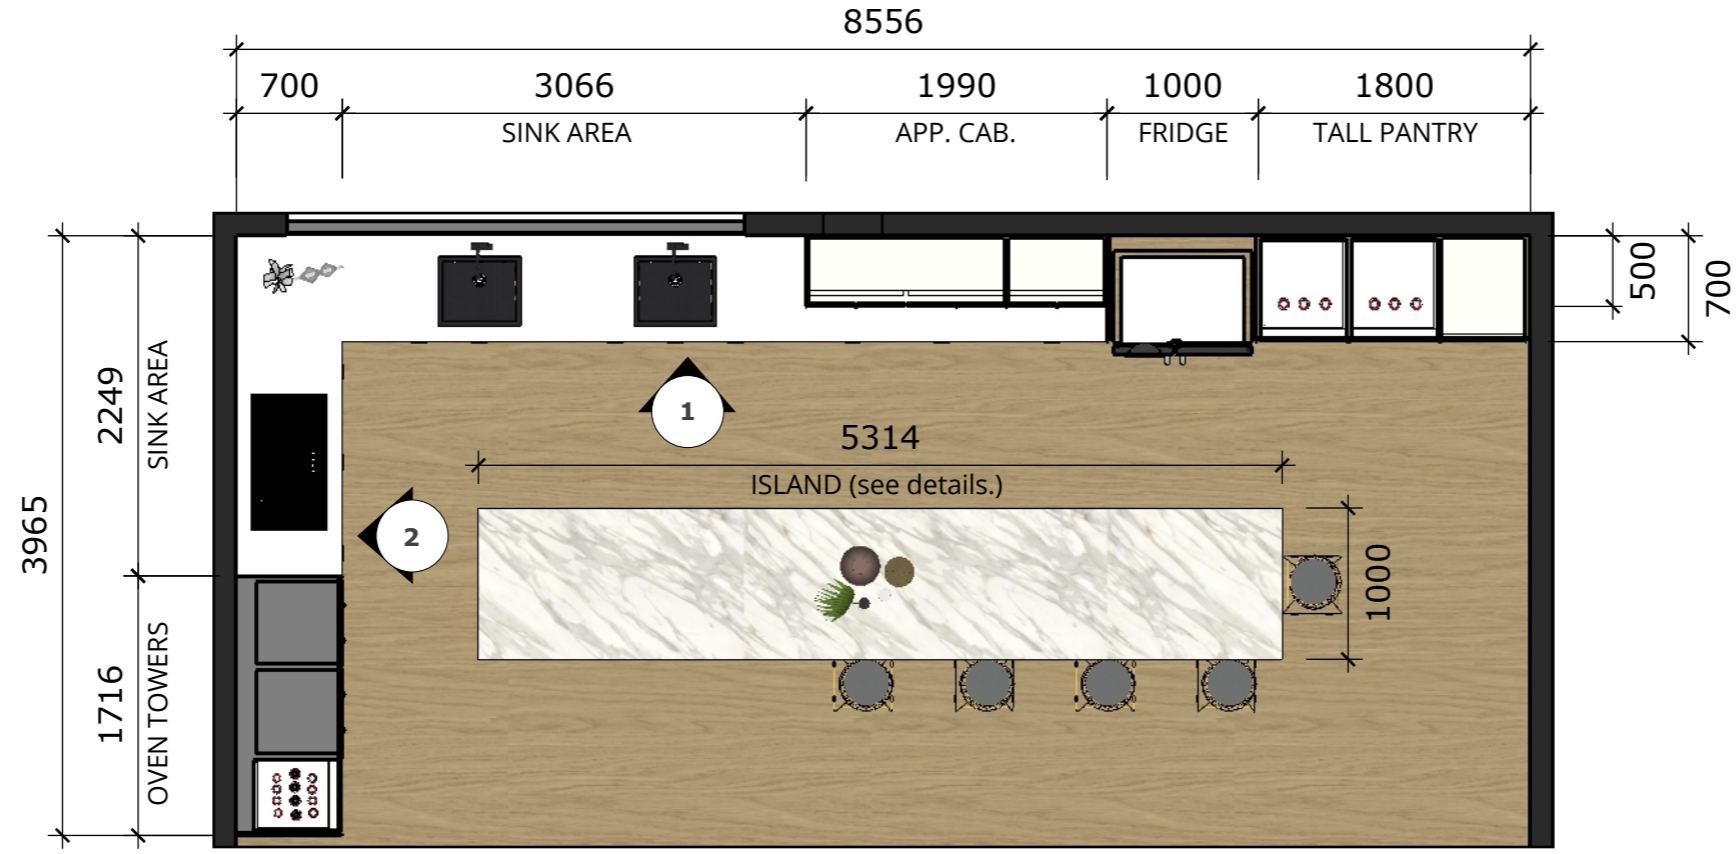


A :: KITCHEN PLAN
 001 scale: 1=50mm

CLIENT NAME
 NAT & CLAIRE


CLIENT ADDRESS

PROJECT TITLE
 HOME JOINERIES

DESIGNED BY
 SHAI ZEEV
 ABN: 47 640 715 279
 6b Larman St, Bentleigh East 3165
 Mob: 0407004576
 E-mail: sales@thecabinetmerchant.com.au

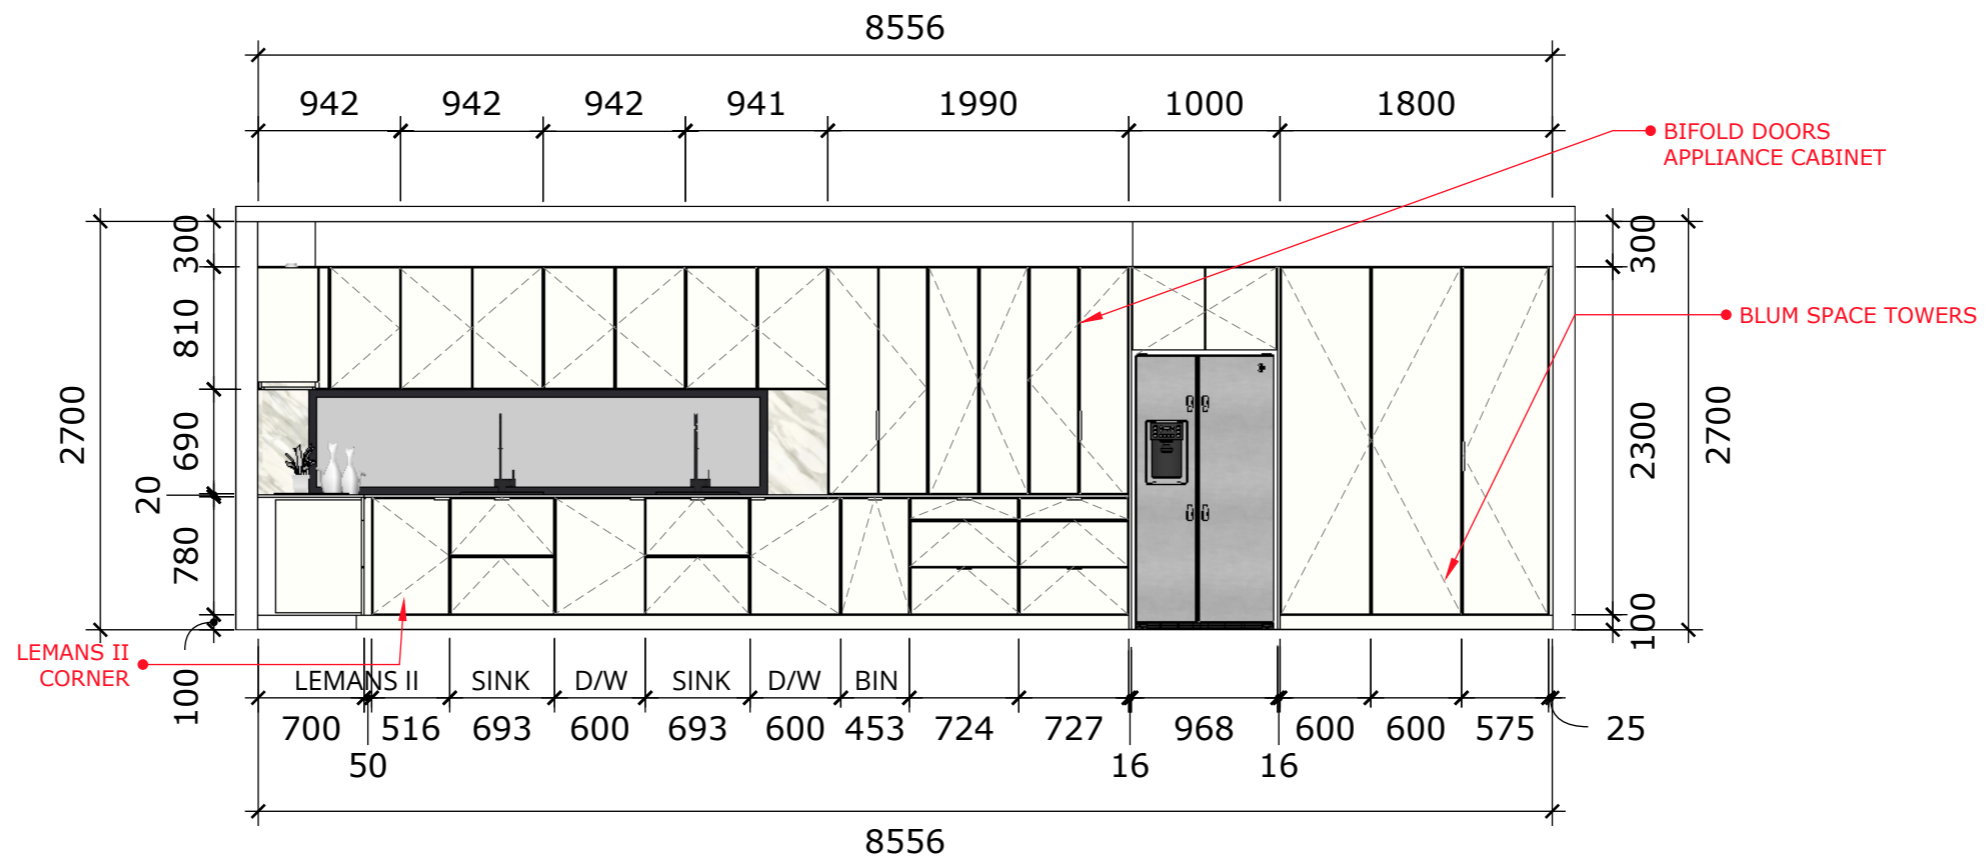

A :: KITCHEN ELEV. 1
001 scale: 1=50mm

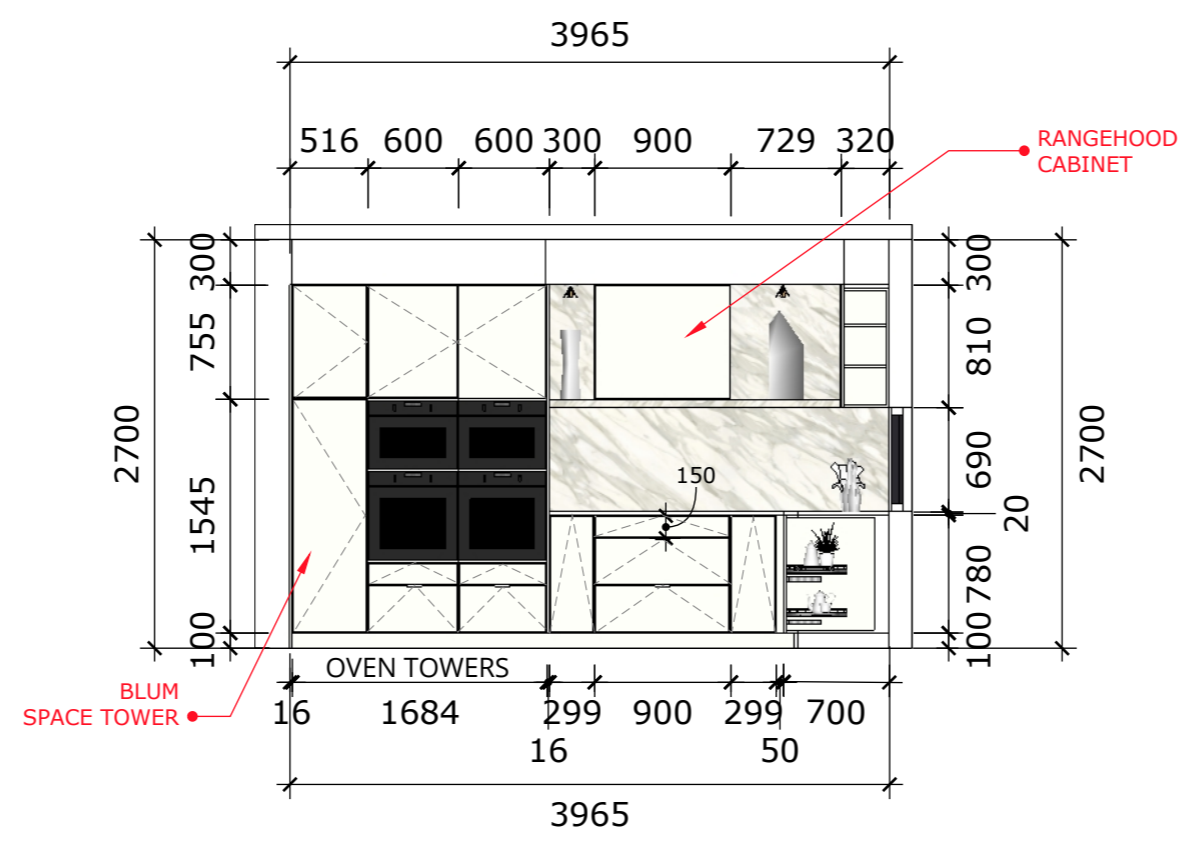


A :: KITCHEN ELEV. 2
002 scale: 1=50mm

DESIGNED BY
SHAI ZEEV
ABN: 47 640 715 279
6b Larman St, Bentleigh East 3165
Mob: 0407004576
E-mail: sales@thecabinetmerchant.com.au


PROJECT TITLE
HOME JOINERIES

CLIENT ADDRESS


CLIENT NAME
NAT & CLAIRE

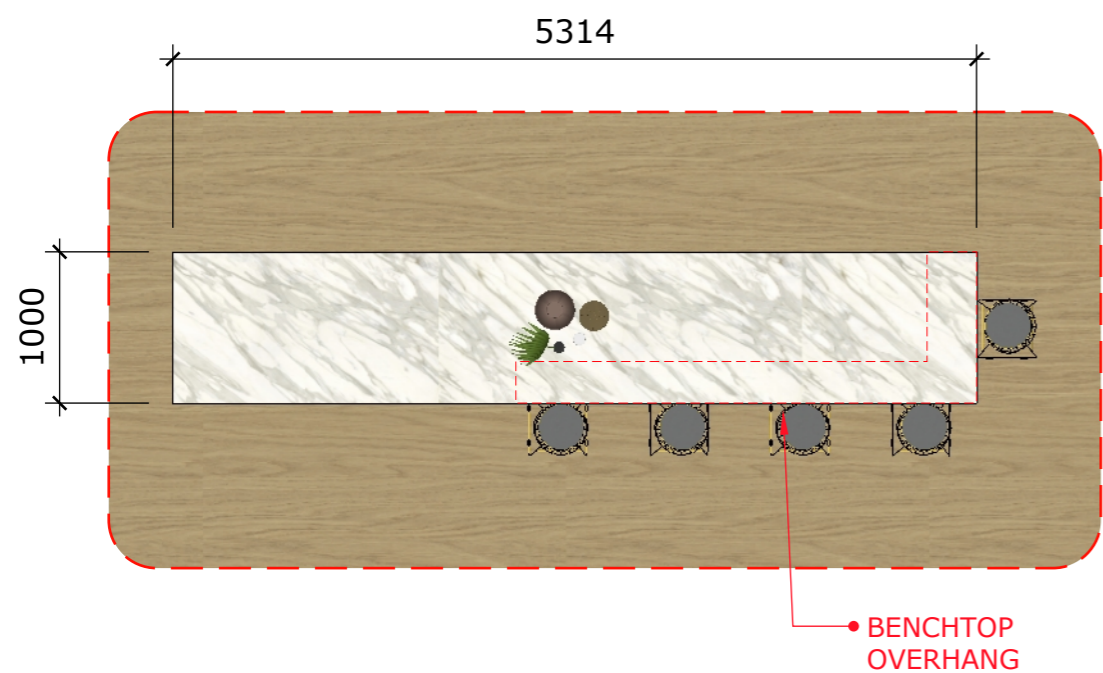

A :: ISLAND PLAN
001 scale: 1=50mm

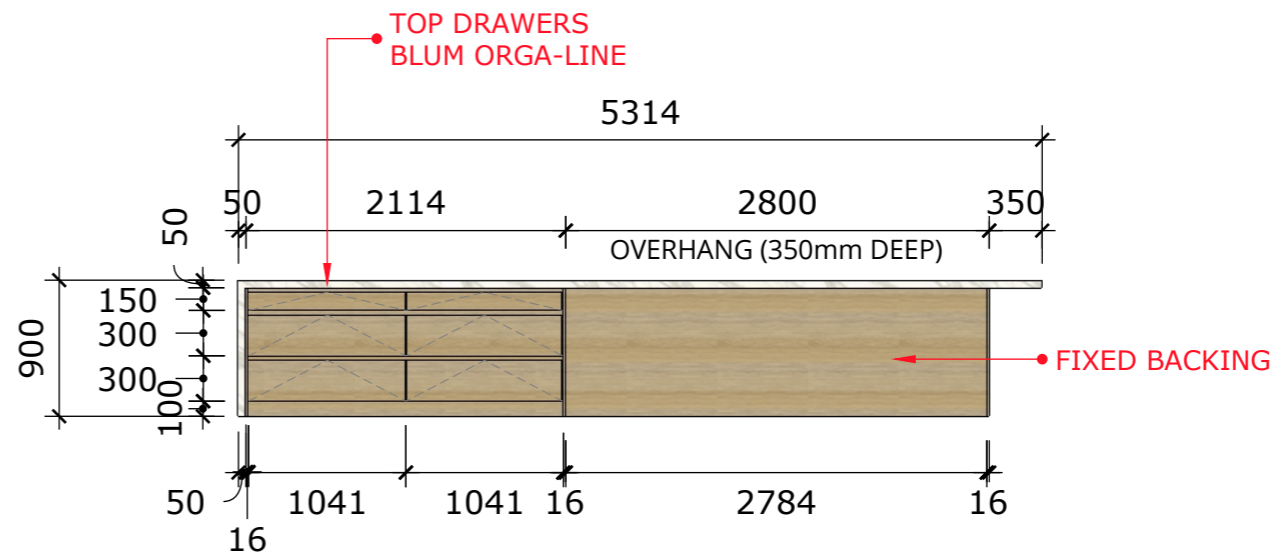

A :: ISLAND ELEV. 1
002 scale: 1=50mm

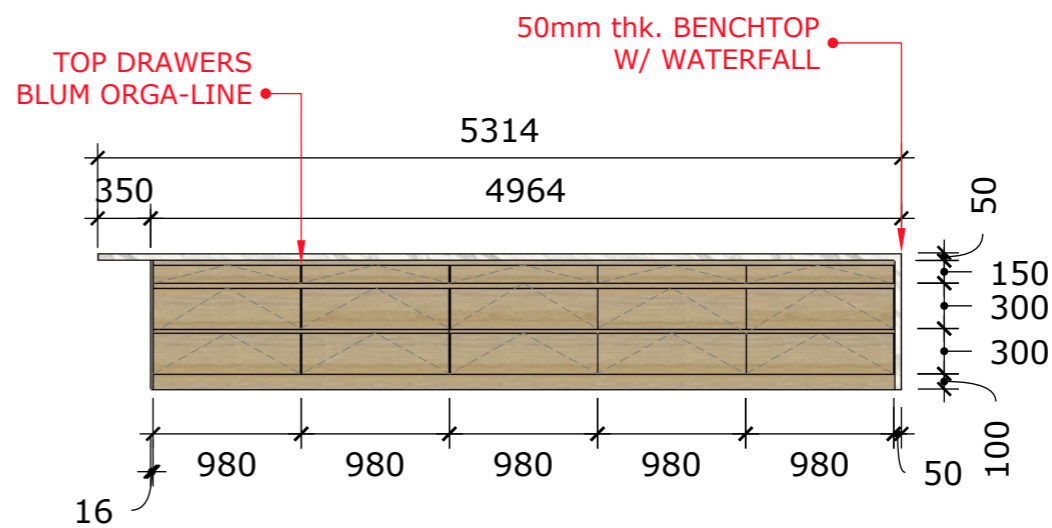

A :: ISLAND ELEV. 2
003 scale: 1=50mm

DESIGNED BY
SHAI ZEEV
ABN: 47 640 715 279
6b Larman St, Bentleigh East 3165
Mob: 0407004576
E-mail: sales@thecabinetmerchant.com.au

PROJECT TITLE
HOME
JOINERIES

CLIENT ADDRESS

CLIENT NAME
NAT & CLAIRE


DESIGNED BY
SHAI ZEEV

ABN: 47 640 715 279
6b Larman St, Bentleigh East 3165
Mob: 0407004576
E-mail: sales@thecabinetmerchant.com.au


PROJECT TITLE
HOME
JOINERIES

CLIENT ADDRESS


CLIENT NAME
NAT & CLAIRE

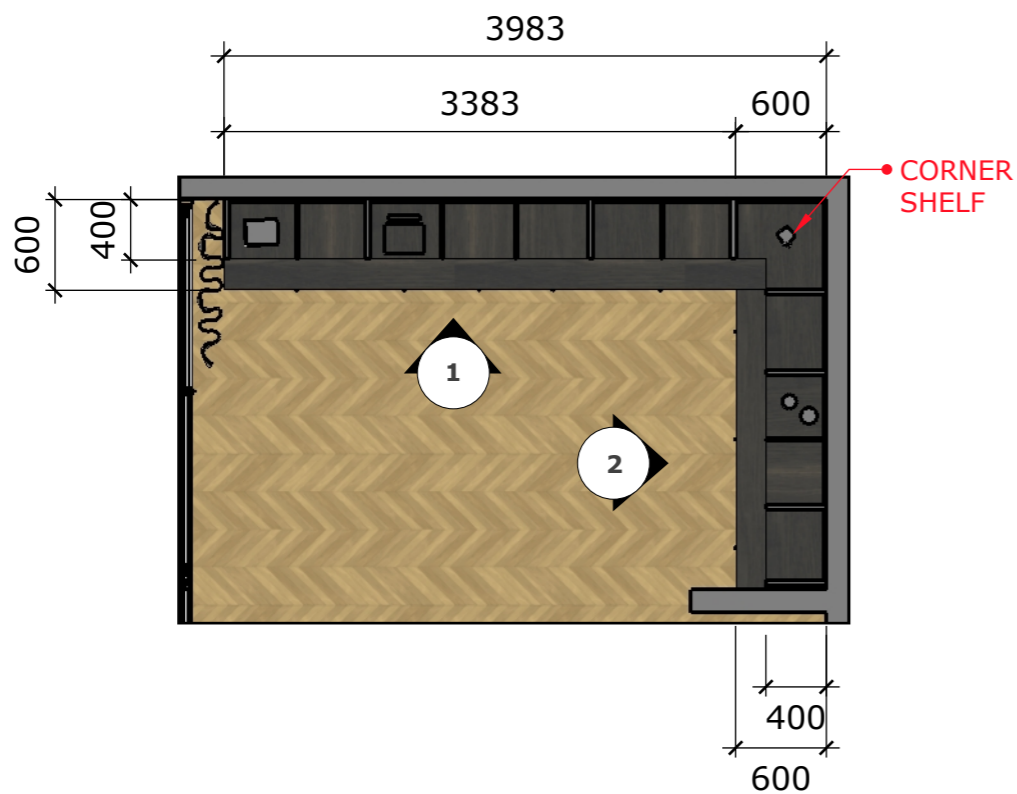


A :: LIBRARY PLAN
001 scale: 1=50mm

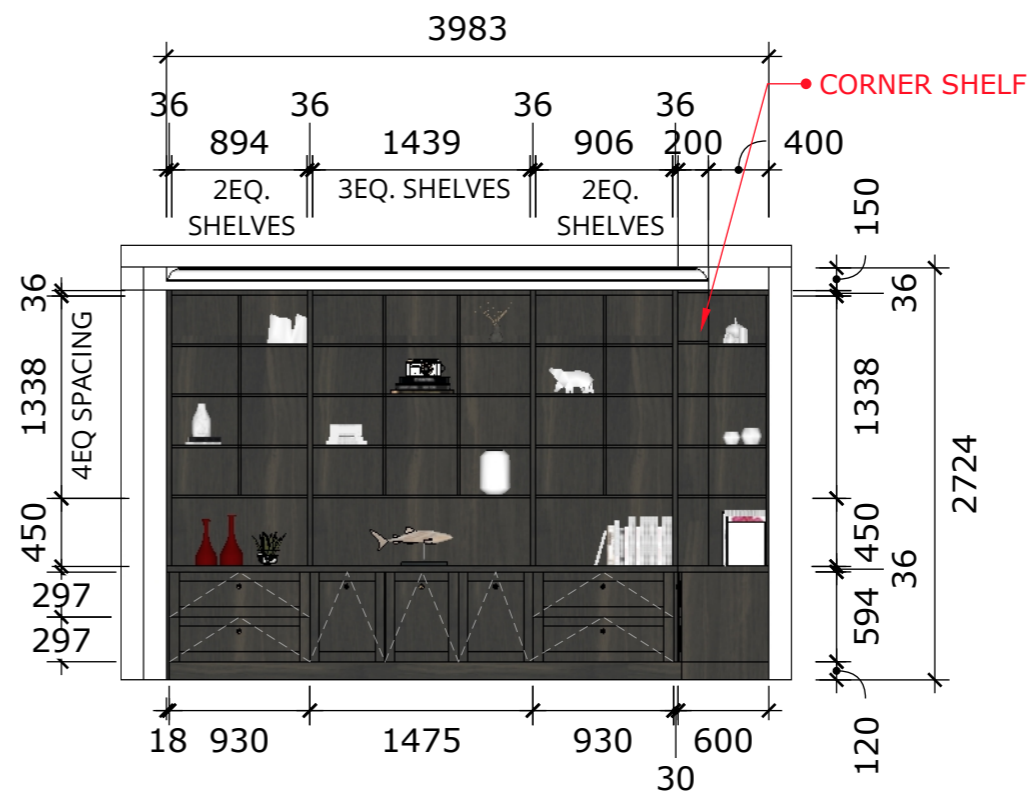


A :: LIBRARY ELEV.1
002 scale: 1=50mm

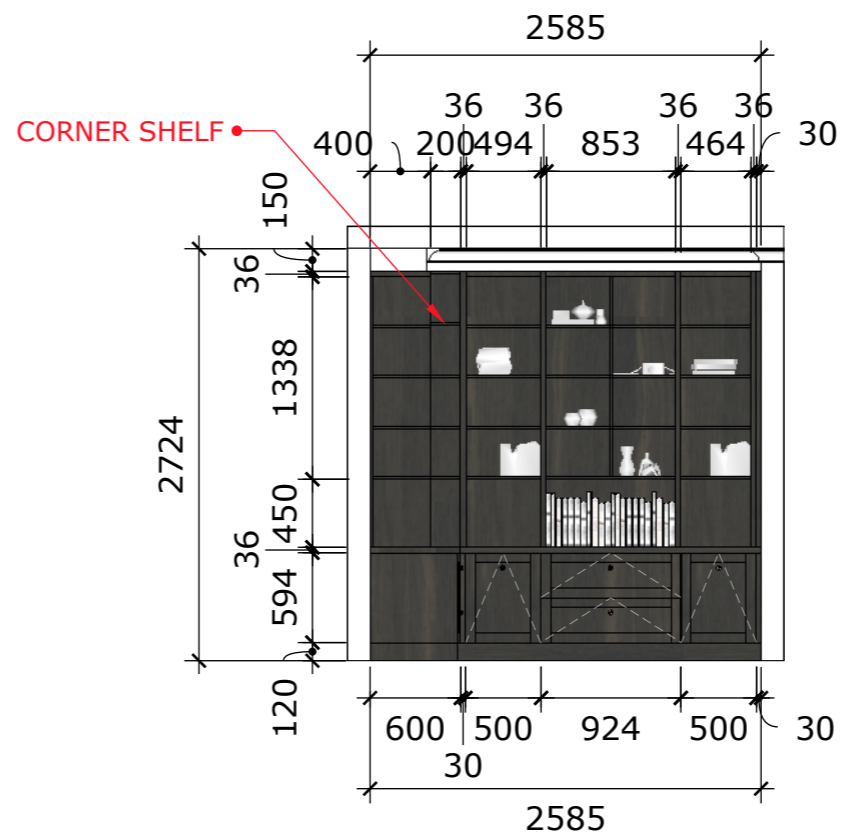


A :: LIBRARY ELEV.2
003 scale: 1=50mm

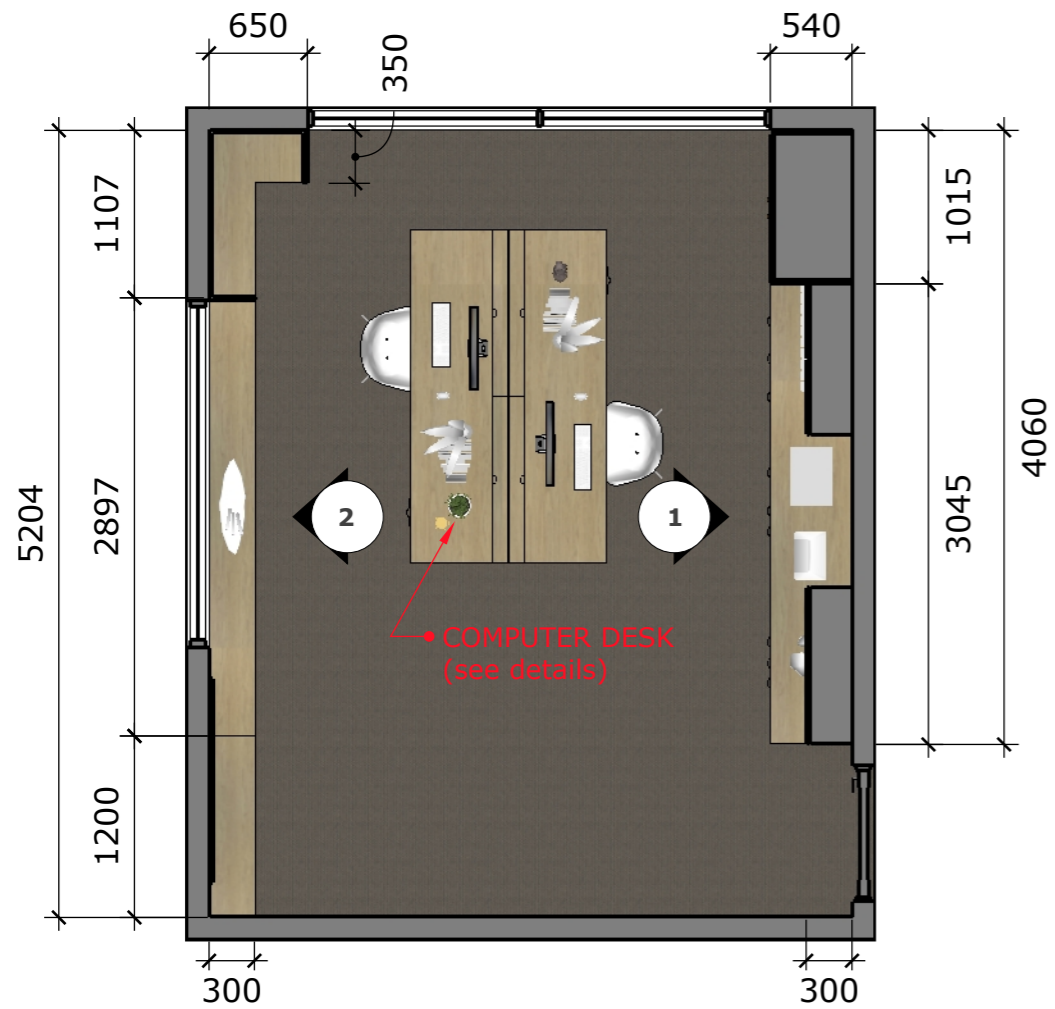


A :: OFFICE PLAN
001 scale: 1=50mm

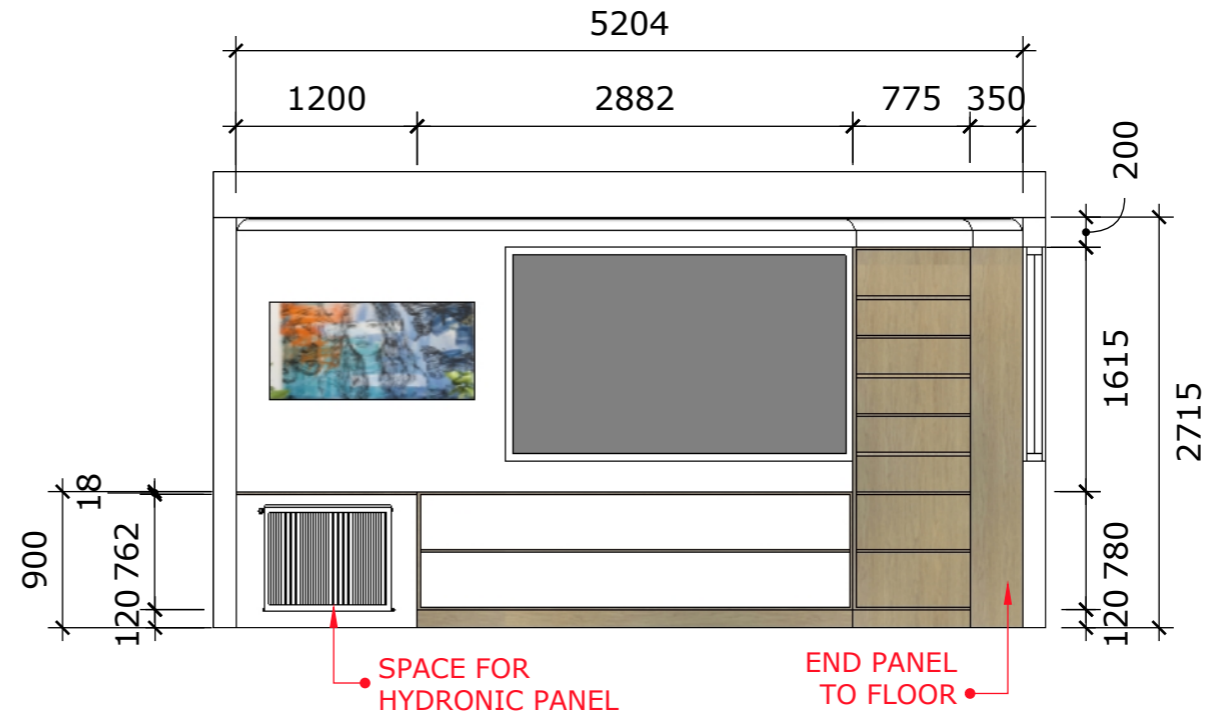

A :: OFFICE ELEV. 2
003 scale: 1=50mm

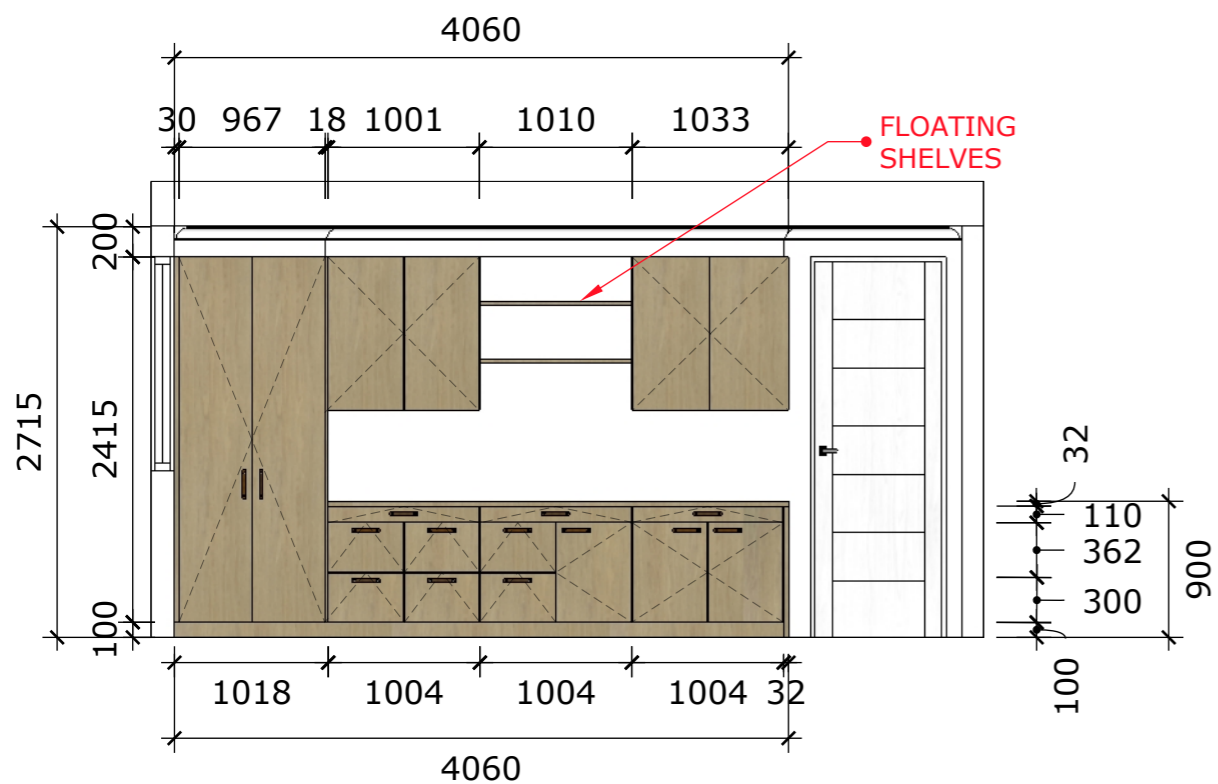

A :: OFFICE ELEV. 1
002 scale: 1=50mm

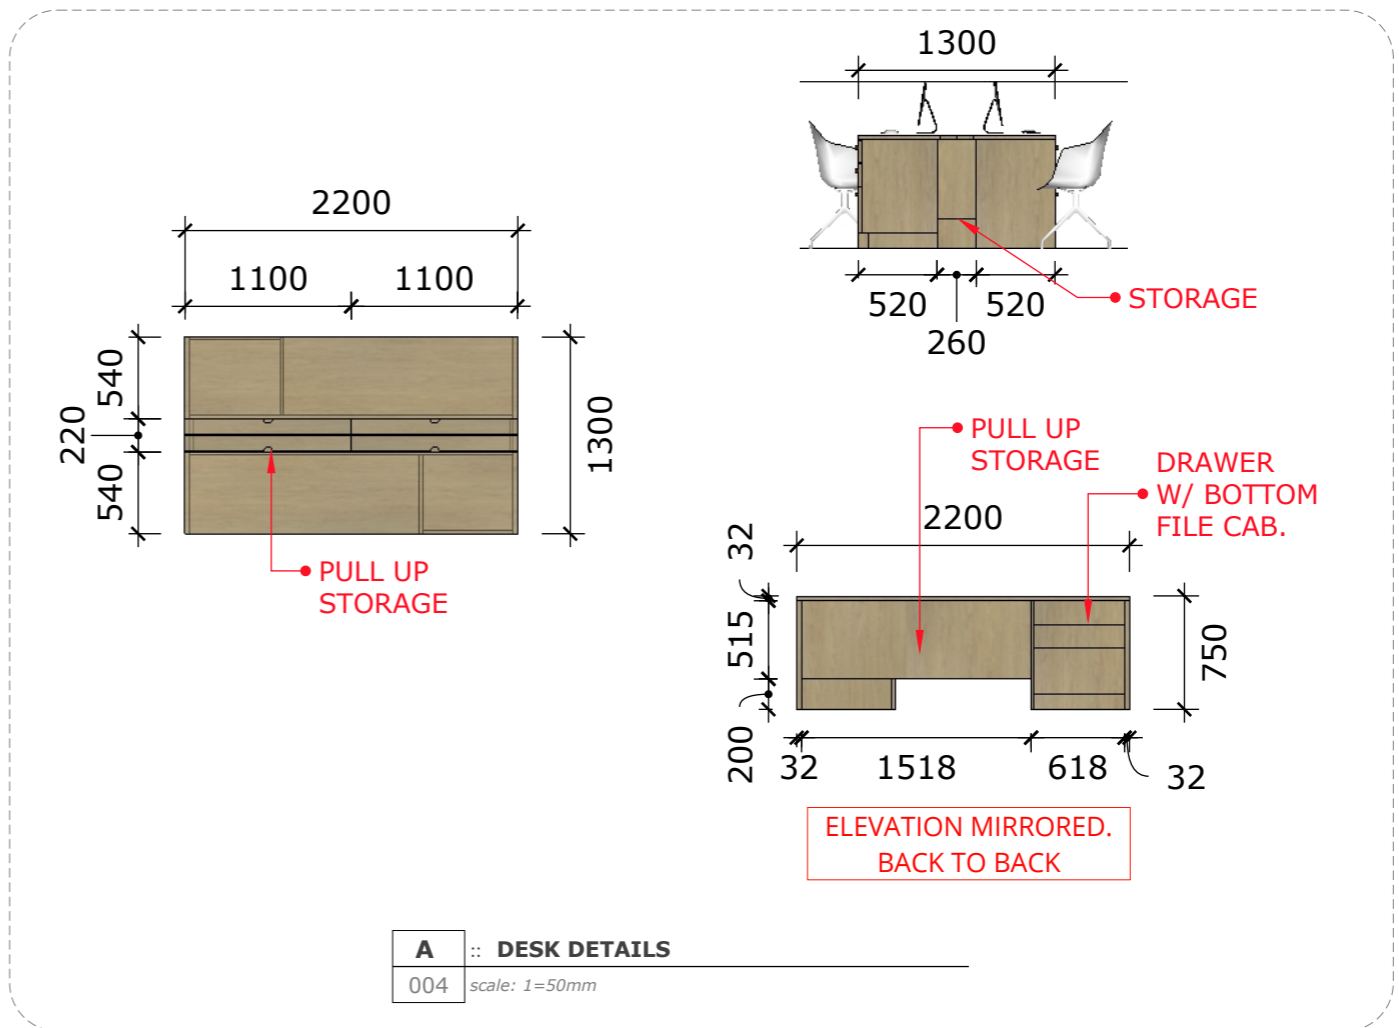


A :: DESK DETAILS
004 scale: 1=50mm

DESIGNED BY
SHAI ZEEV
ABN: 47 640 715 279
6b Larman St, Bentleigh East 3165
Mob: 0407004576
E-mail: sales@thecabinetmerchant.com.au


PROJECT TITLE
HOME
JOINERIES

CLIENT ADDRESS


CLIENT NAME
NAT & CLAIRE

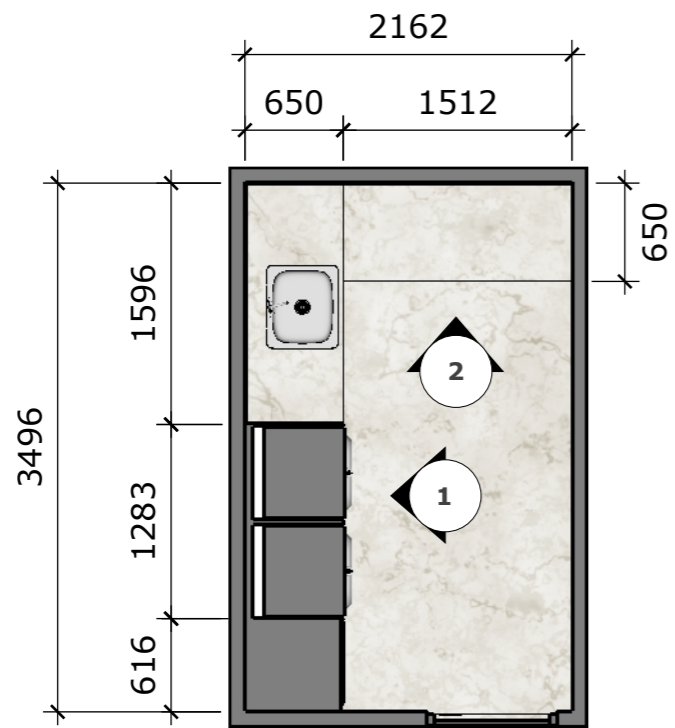

A :: LAUNDRY PLAN
001 scale: 1=50mm

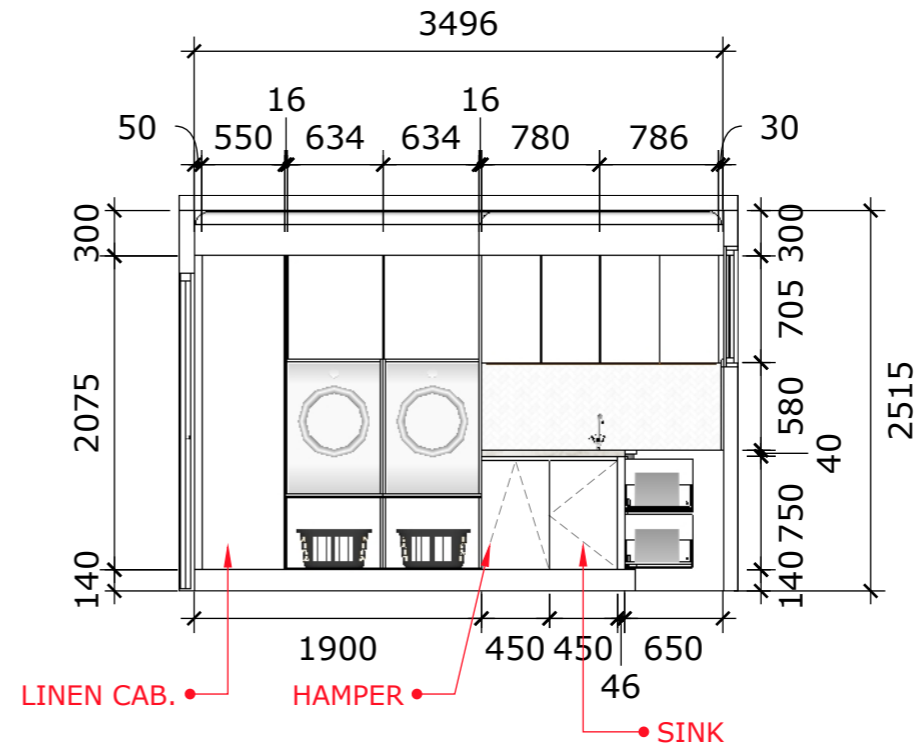

A :: LAUNDRY ELEV. 1
002 scale: 1=50mm

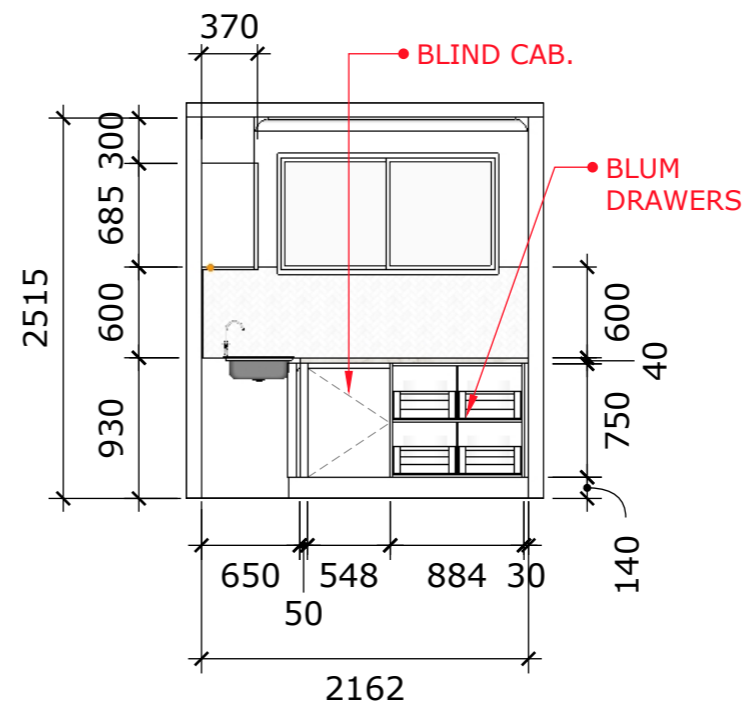


A :: LAUNDRY ELEV. 2
003 scale: 1=50mm

DESIGNED BY
SHAI ZEEV
ABN: 47 640 715 279
6b Larman St, Bentleigh East 3165
Mob: 0407004576
E-mail: sales@thecabinetmerchant.com.au


PROJECT TITLE
HOME
JOINERIES

CLIENT ADDRESS


CLIENT NAME
NAT & CLAIRE

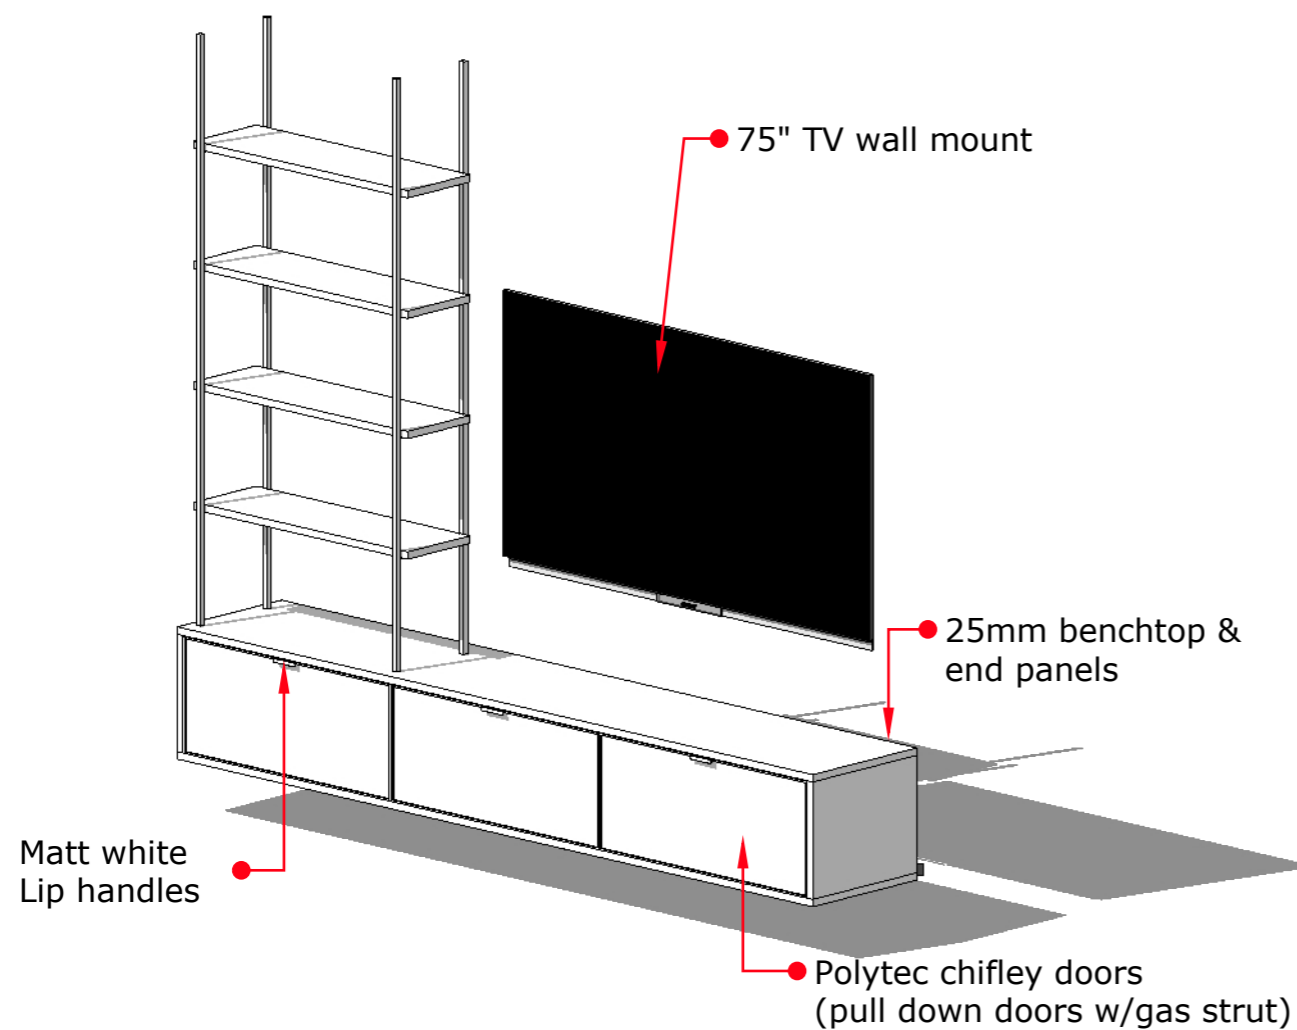

A :: TV UNIT ISOMETRIC
001 scale: 1=25mm

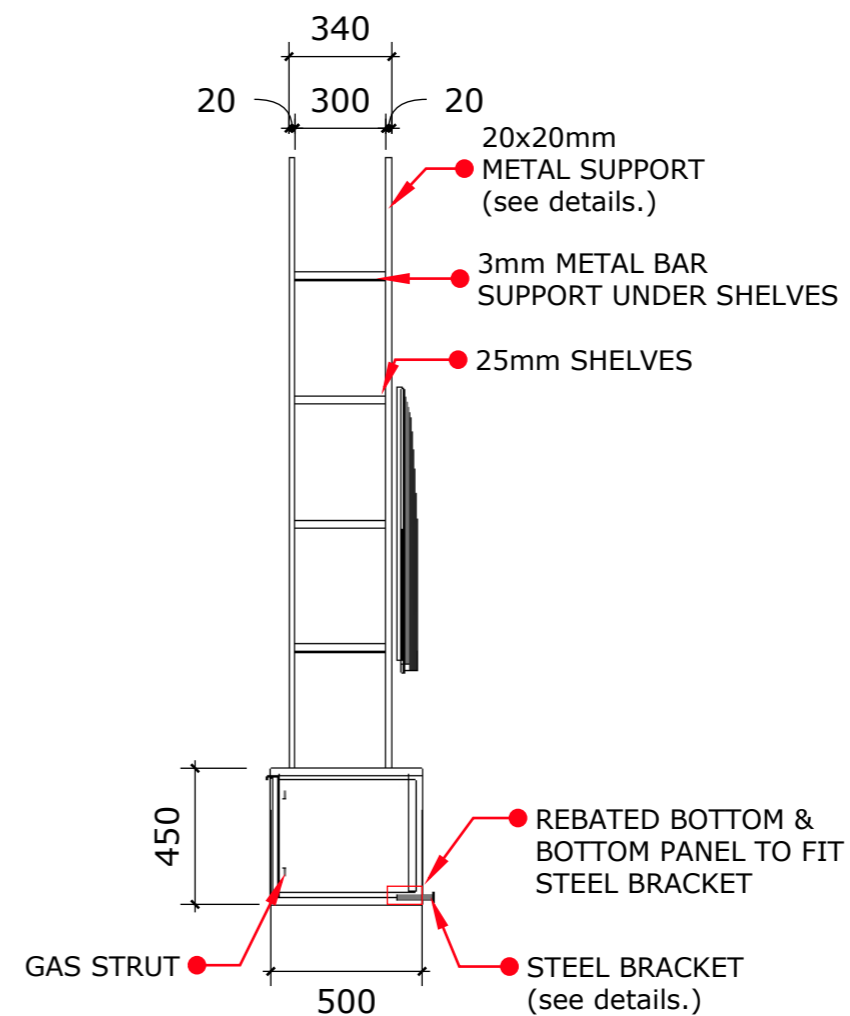

A :: FLOATING TV UNIT SECTION
002 scale: 1=25mm

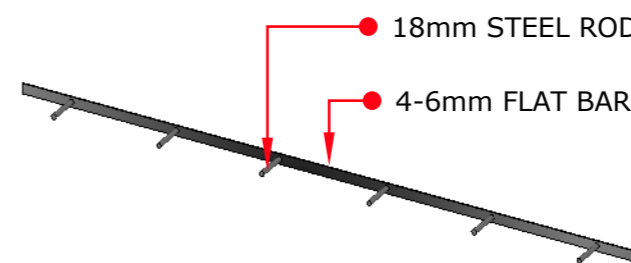

A :: STEEL BRACKET DETAILS
003 scale: 1=25mm


DESIGNED BY
SHAI ZEEV

ABN: 47 640 715 279
6b Larman St, Bentleigh East 3165
Mob: 0407004576
E-mail: sales@thecabinetmerchant.com.au

PROJECT TITLE
HOME JOINERIES


CLIENT ADDRESS

CLIENT NAME
NAT & CLAIRE

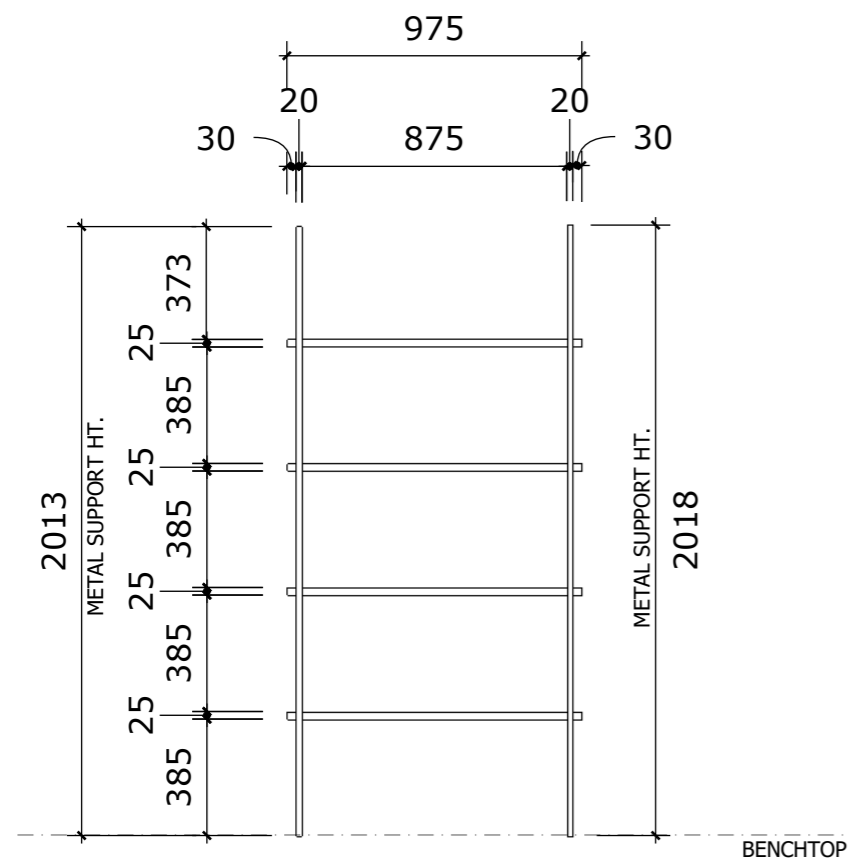

A :: SHELF FRONT ELEV

001 scale: 1=25mm

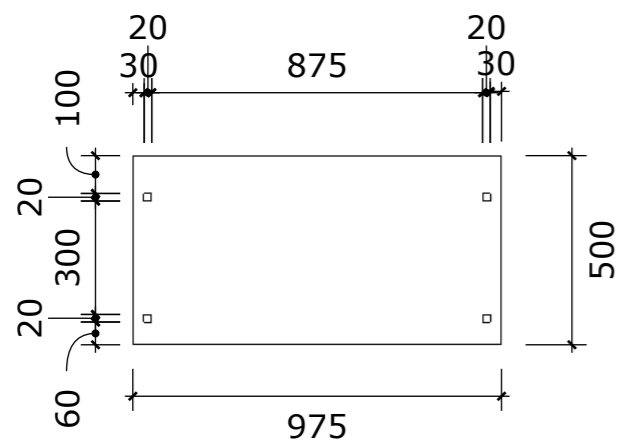

A :: METAL SUPPORT INSTALLATION TEMPLATE


003 scale: 1=20mm

3mm METAL BAR
SUPPORT UNDER SHELVES

25mm SHELVES

**20x20mm
METAL SUPPORT
TOP PART DETAILS**

SCALE 1:1

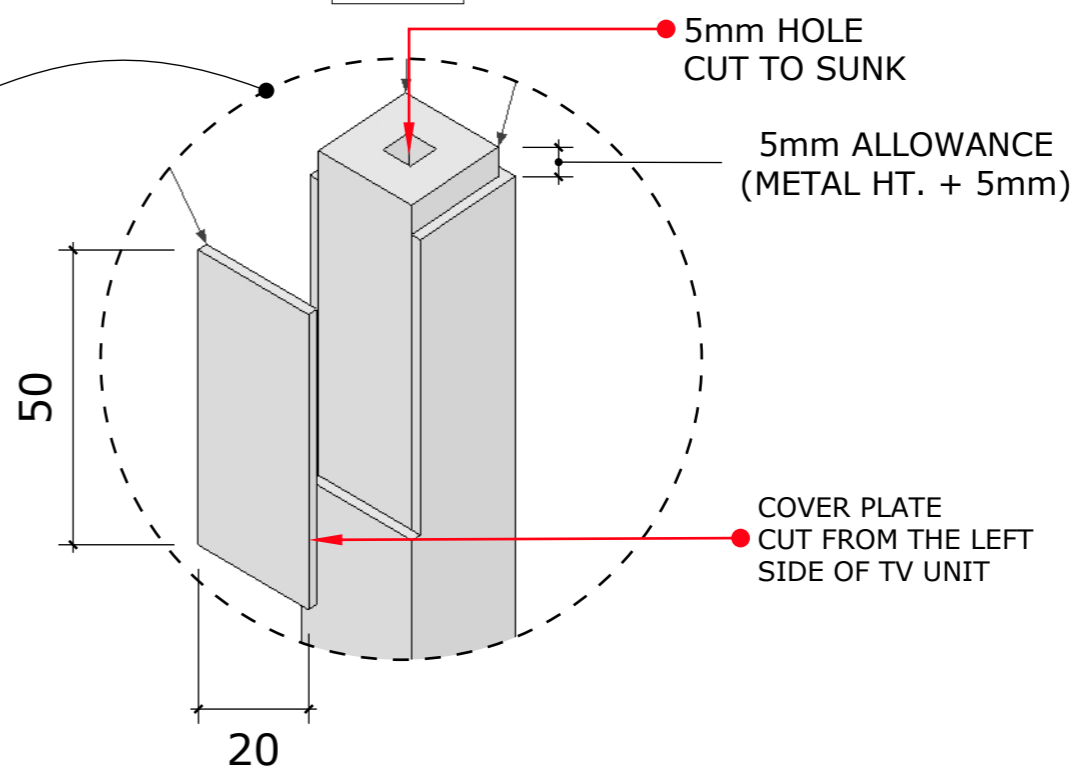

A :: SHELF ISOMETRIC DETAILS

002 scale: 1=25mm

DESIGNED BY
SHAI ZEEV
ABN: 47 640 715 279
6b Larman St, Bentleigh East 3165
Mob: 0407004576
E-mail: sales@thecabinetmerchant.com.au

PROJECT TITLE
**HOME
JOINERIES**

CLIENT ADDRESS

CLIENT NAME
NAT & CLAIRE